

Dragon Con

August 29 - September 1, 2025


Atlanta Convention Center at AmericasMart - Exhibit Hall - Building 2 - Floor 3

Atlanta, GA



Show Information	
Show Name	Dragon Con
Show Dates	August 29 - September 1, 2025
Move-In	08/25/25
Job #	G114310925
AE	Tara Brashear

Inventory as of 08/10/2025				
Dimension	Size	Qty	SqFt	
6'x6'	36	171	6,156	
8'x10'	80	10	800	
10'x10'	100	108	10,800	
10'x20'	200	6	1,200	
Totals:		295	18,956	

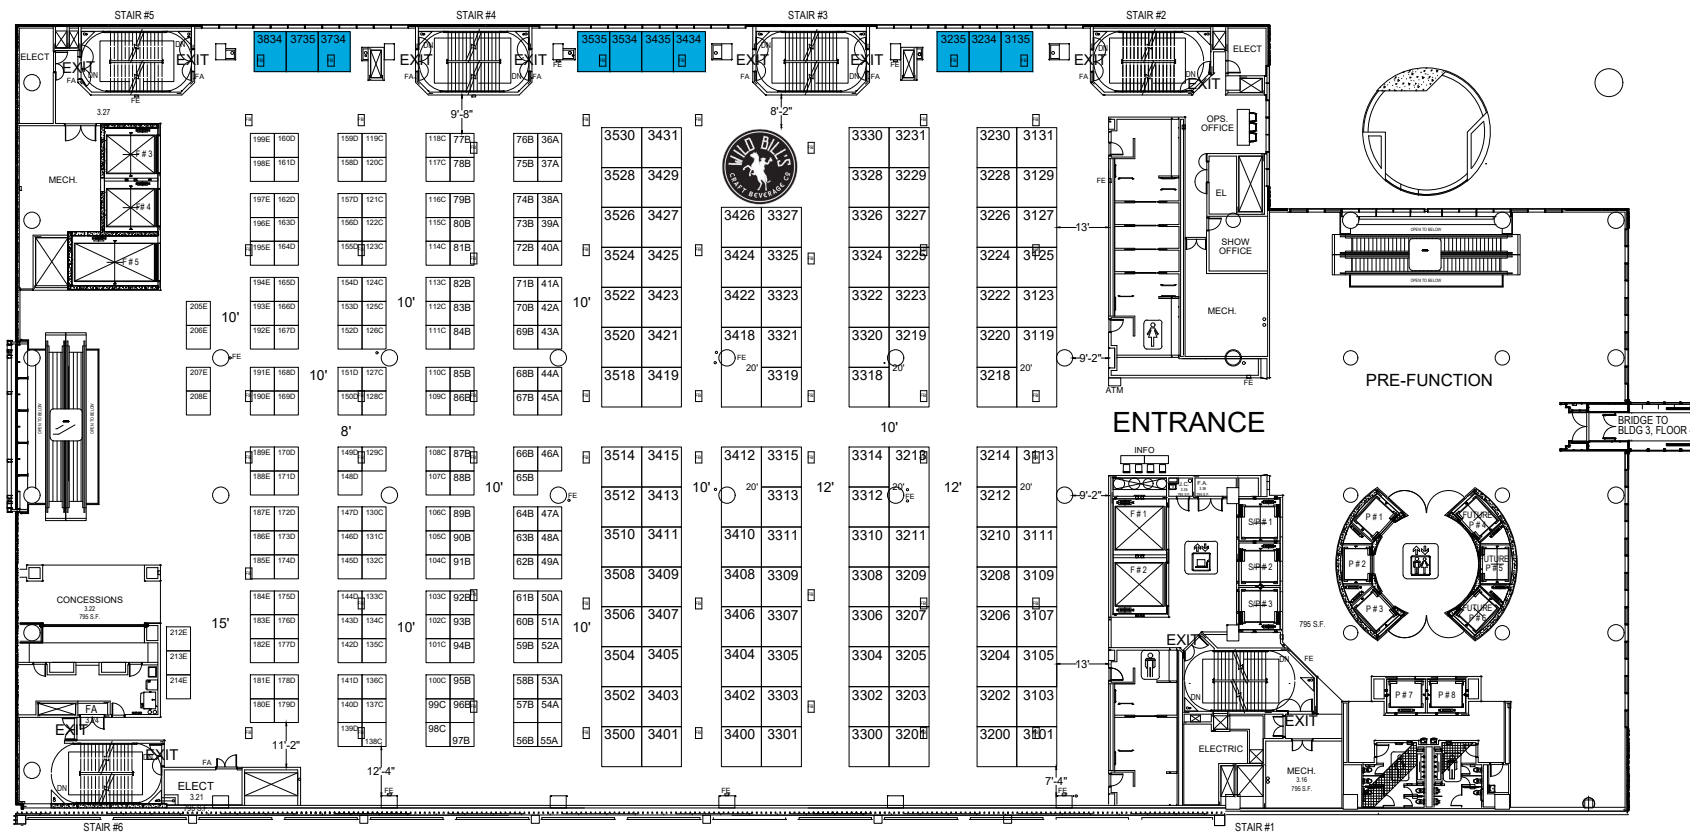

Floor Plan Legend	
FE	Fire Extinguisher
FS	Fire Strobe
FHC	Fire Hose Cabinet

Venue Info	
Building Name	Atlanta Convention Center at AmericasMart
Hall	Exhibit Hall
Floor	Building 2 - Floor 3
Address	240 W Peachtree St NE #2200 Atlanta, GA 30303

Drawing Information	
File Path	\\Design\Floor3\Floor Plans_01_BES SHOW FLOORPLAN_08/20/2025_Separators\Dragon Con_G114310925
File Name	Dragon Con_G114310925_floorplan_5.dwg
Drawn By	Nicholas Pedersen
Last Saved	8/7/2025 1:09 PM
Saved By	Npedersen
Tab	Floorplan_5
Paper Size	ANSI full bleed A (11.00 x 8.50 Inches)
Scale	NTS

Shepard Exposition Services has made every effort to ensure the accuracy of all information contained on this floor plan. However, no warranties, either expressed or implied, are made with respect to this floor plan. Verifying the locations of building columns, utilities, or other architectural components of the facility is the sole responsibility of the exhibitor/show management.

SUBJECT TO FIRE MARSHAL APPROVAL

1531 Carroll Drive NW
Atlanta, GA 30318
(v) 404-720-8600
(f) 404-720-8750